

# Second Floor Plan

Scale: 1/4" = 1'-0"

OWNER:

Cherif Meddwar

CONSULTANTS

Arq. Roberto Lugo Eschenwald  
(787) 326-2717 / roblugo@arq.com

PROJECT:

**#251 Del Cristo St., Old San Juan**  
**Proposed Floor Plan ( 6 Apartments)**  
 San Juan, P.R.

REVISIONS

| NO. | DATE |
|-----|------|
| 1   |      |
| 2   |      |
| 3   |      |
| 4   |      |
| 5   |      |

NOTES / PERMITS


DATE: June 10, 2017

2nd Floor Plan

Schematic Design

HOTAS:

**A-2**

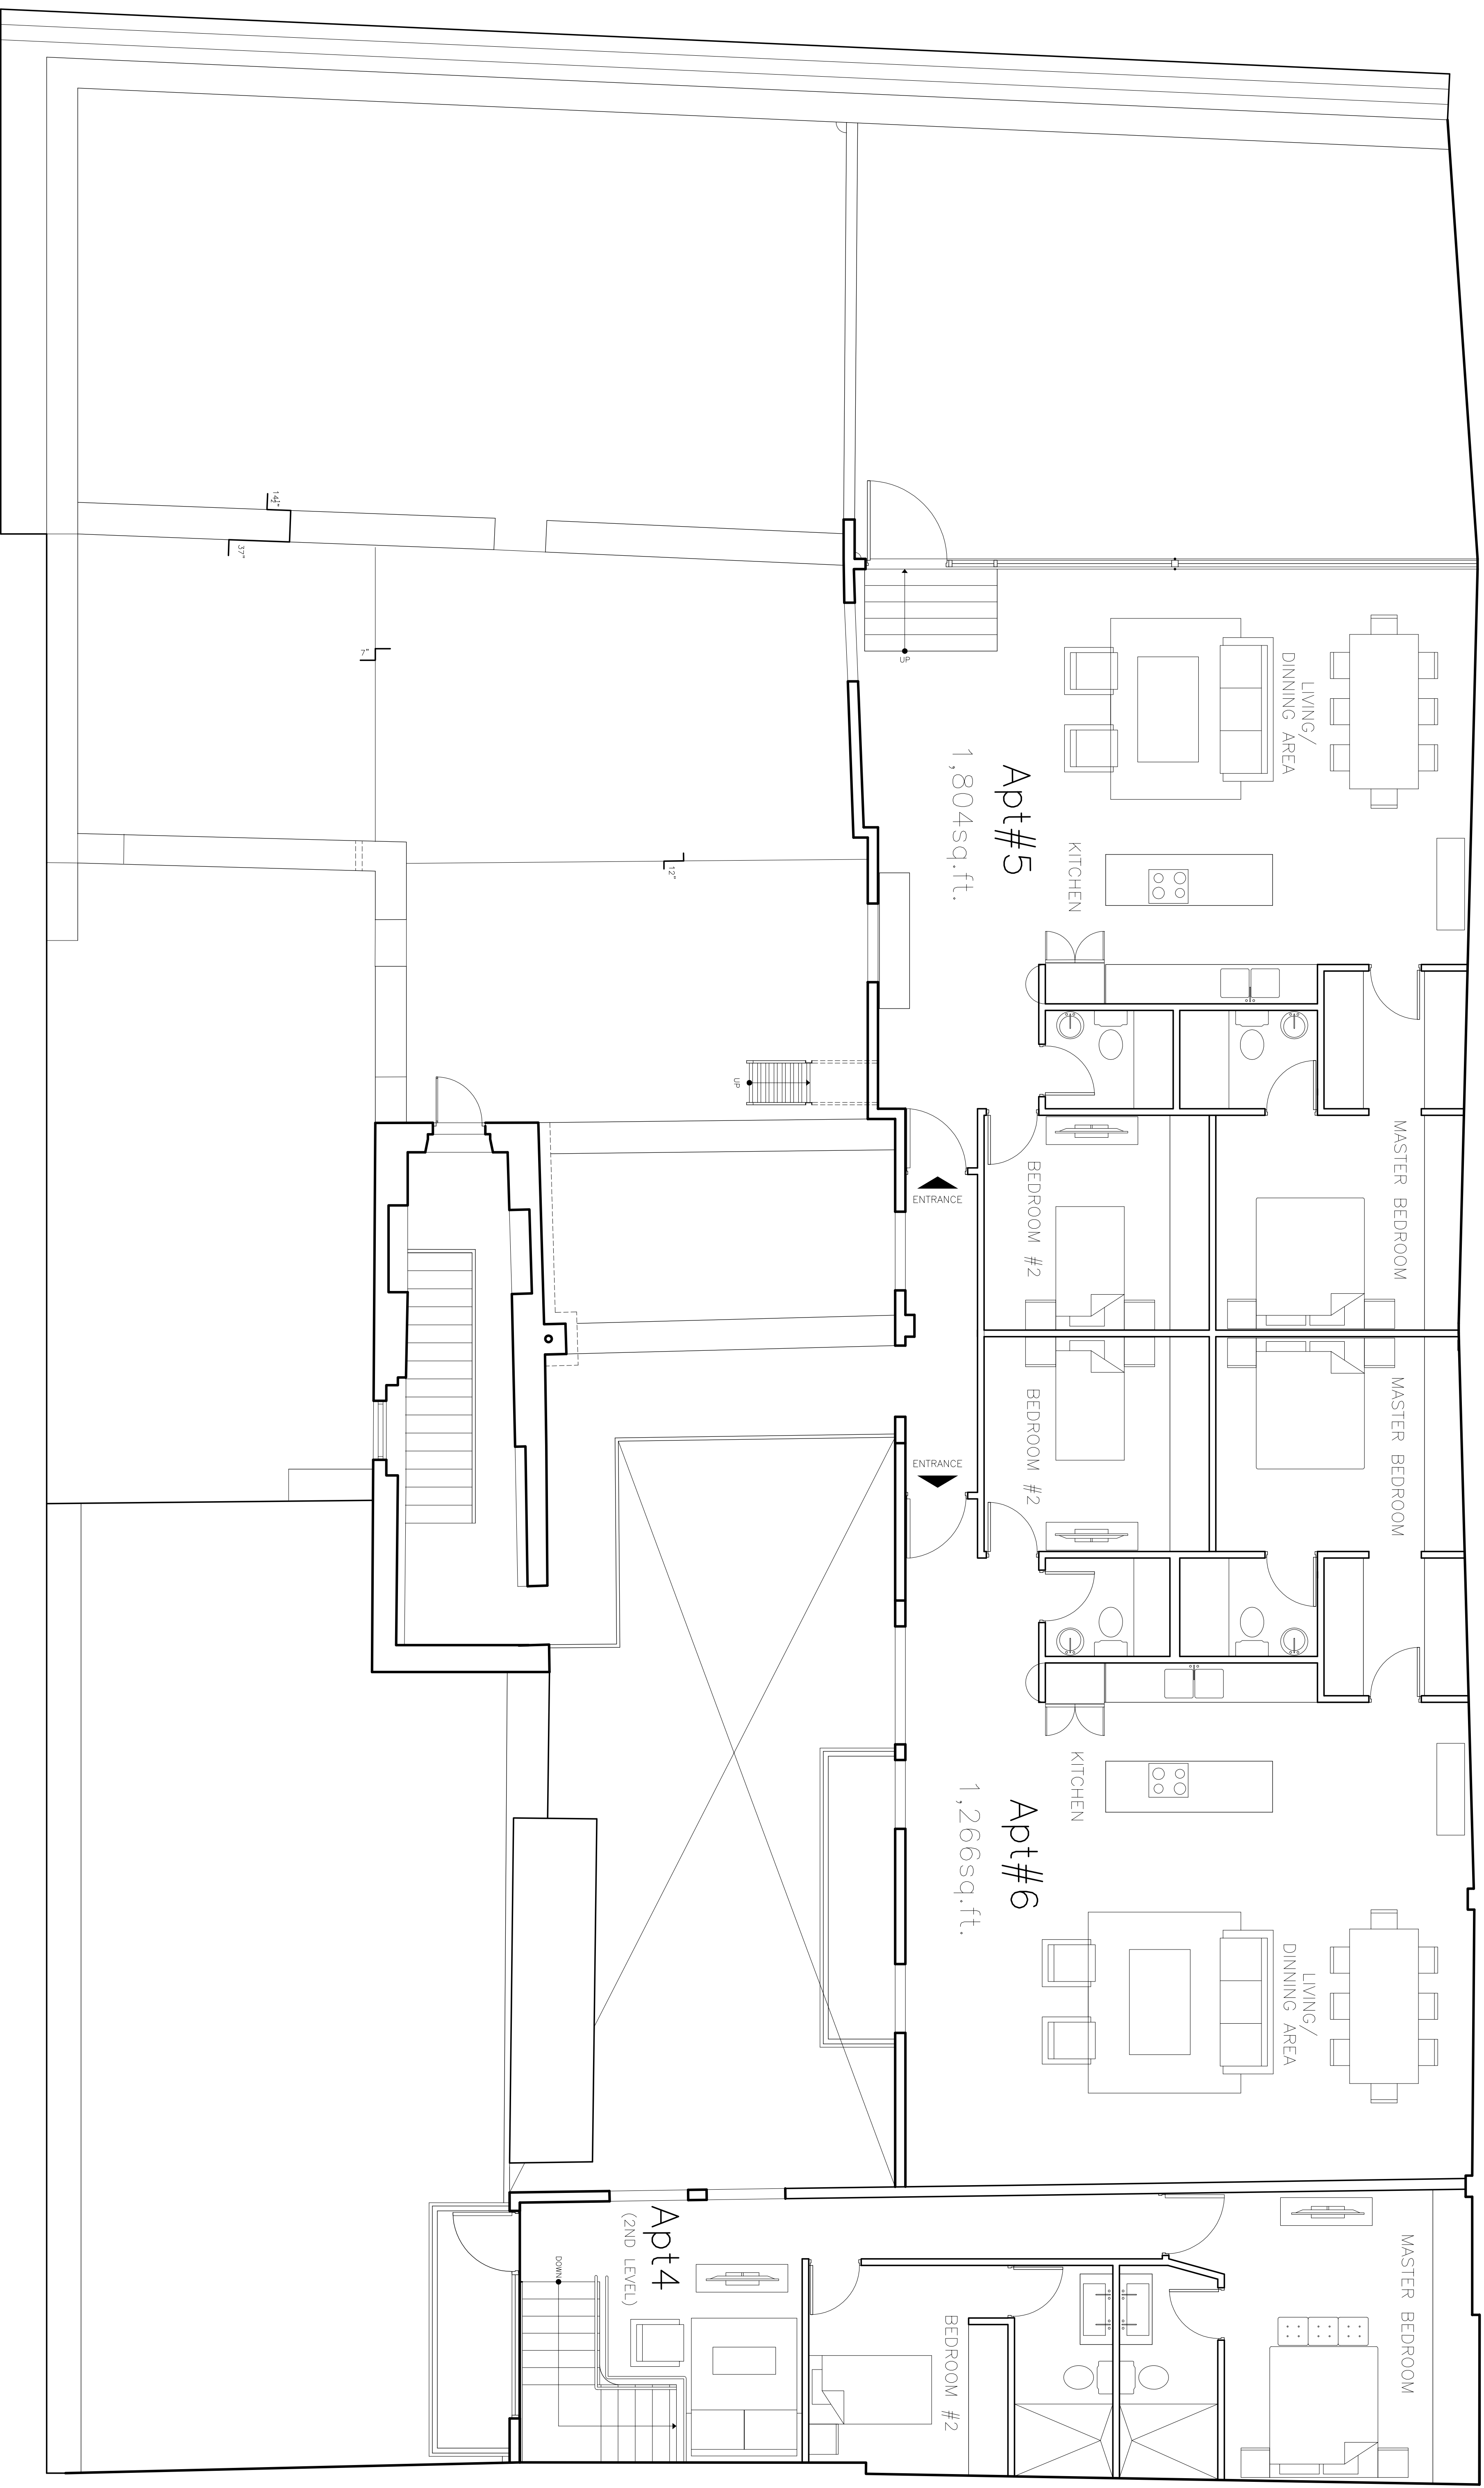

# Third Floor Plan

Scale: 1/4" = 1'-0"

OWNER:  
Cherif Meddwar

CONSULTANTS  
Arq. Roberto Luis Eschenwald  
(787) 363-7133 / eschenwald@eschenwald.com

PROJECT:

**#251 Del Cristo St., Old San Juan**  
**Proposed Floor Plan ( 6 Apartments)**  
 San Juan, P.R.

REVISIONS

| NO. | DATE |
|-----|------|
| 1   |      |
| 2   |      |
| 3   |      |
| 4   |      |
| 5   |      |

NOTES / PERMITS

DATE: June 10, 2017

Third Floor Plan  
 Schematic Design

H01A:  
**A-1**