



FIRST FLOOR	
SPACE	SQUARE FEET
COMMERCIAL AREA 1	1713.50 SF
COMMERCIAL AREA 2	332.00 SF
COURTYARD AREA	218.00 SF
BATHROOMS, STAIRS AND OTHER AREAS	620.50 SF
TOTAL	2666.00 SF

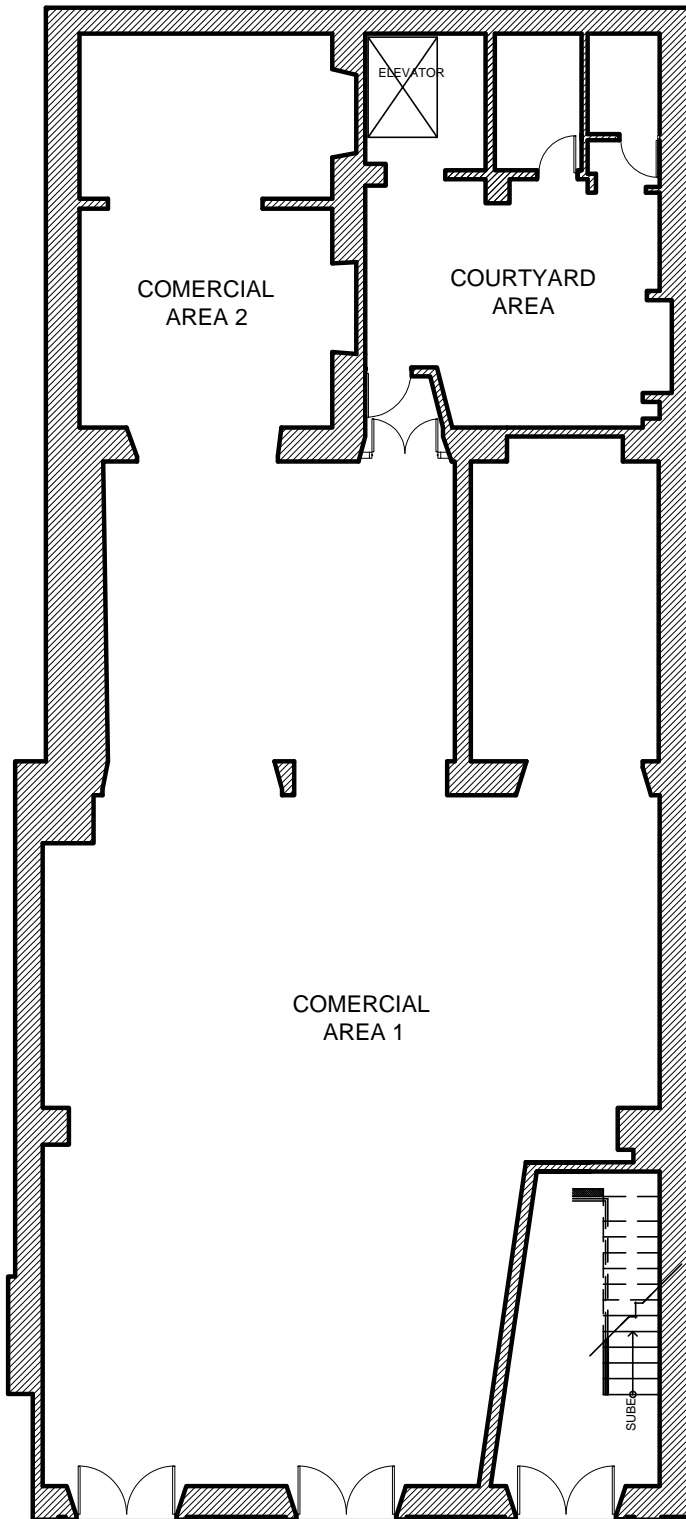

FIRST LEVEL FLOOR PLAN
SCALE: 1/8"=1'-0"

SECOND FLOOR	
SPACE	SQUARE FEET
APARTMENT 1: 856.00 SF	544.00 SF
FIRST LEVEL: 544 SF	
MEZZANINE AREA: 312 SF	
APARTMENT 2: 655.00 SF	418.00 SF
FIRST LEVEL: 418 SF	
MEZZANINE AREA: 237 SF	
APARTMENT 3: 443.00 SF	291.00 SF
FIRST LEVEL: 291 SF	
MEZZANINE AREA: 152 SF	
APARTMENT 4: 579.00 SF	328.00 SF
FIRST LEVEL: 328 SF	
MEZZANINE AREA: 251 SF	
COURTYARD AREA	218.00 SF
HALLWAYS, STAIRS AND OTHER AREAS	867.00 SF
TOTAL (WITHOUT MEZZANINES)	2666.00 SF

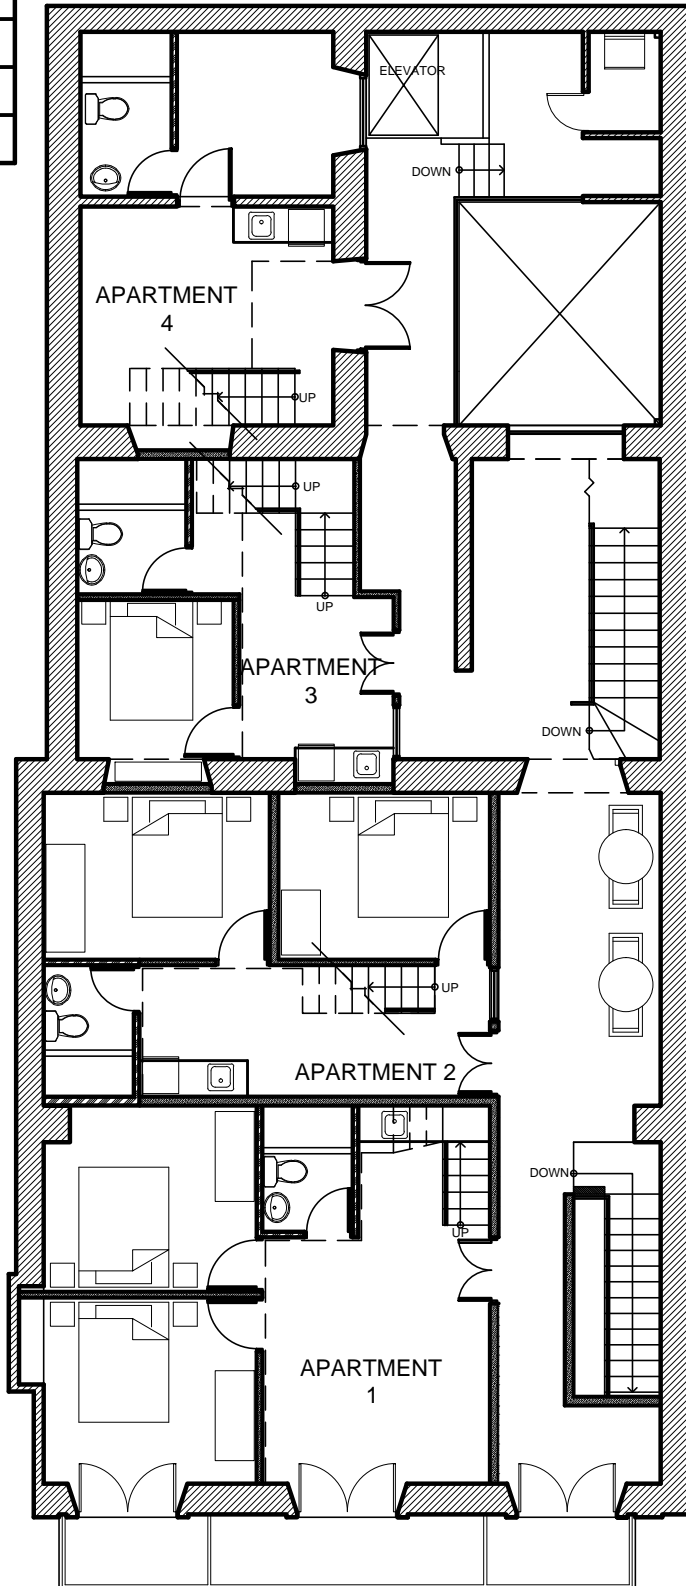


SECOND LEVEL FLOOR PLAN
SCALE: 1/8"=1'-0"

PLOT PLANS

FECHA: JANUARY 11, 2018

FORTALEZA #251
CALLE FORTALEZA #251, OLD SAN JUAN

SECOND FLOOR	
SPACE	SQUARE FEET
APARTMENT 1: 856.00 SF	544.00 SF
FIRST LEVEL: 544 SF	
MEZZANINE AREA: 312 SF	
APARTMENT 2: 655.00 SF	418.00 SF
FIRST LEVEL: 418 SF	
MEZZANINE AREA: 237 SF	
APARTMENT 3: 443.00 SF	291.00 SF
FIRST LEVEL: 291 SF	
MEZZANINE AREA: 152 SF	
APARTMENT 4: 579.00 SF	328.00 SF
FIRST LEVEL: 328 SF	
MEZZANINE AREA: 251 SF	
COURTYARD AREA	218.00 SF
HALLWAYS, STAIRS AND OTHER AREAS	867.00 SF
TOTAL (WITHOUT MEZZANINES)	2666.00 SF

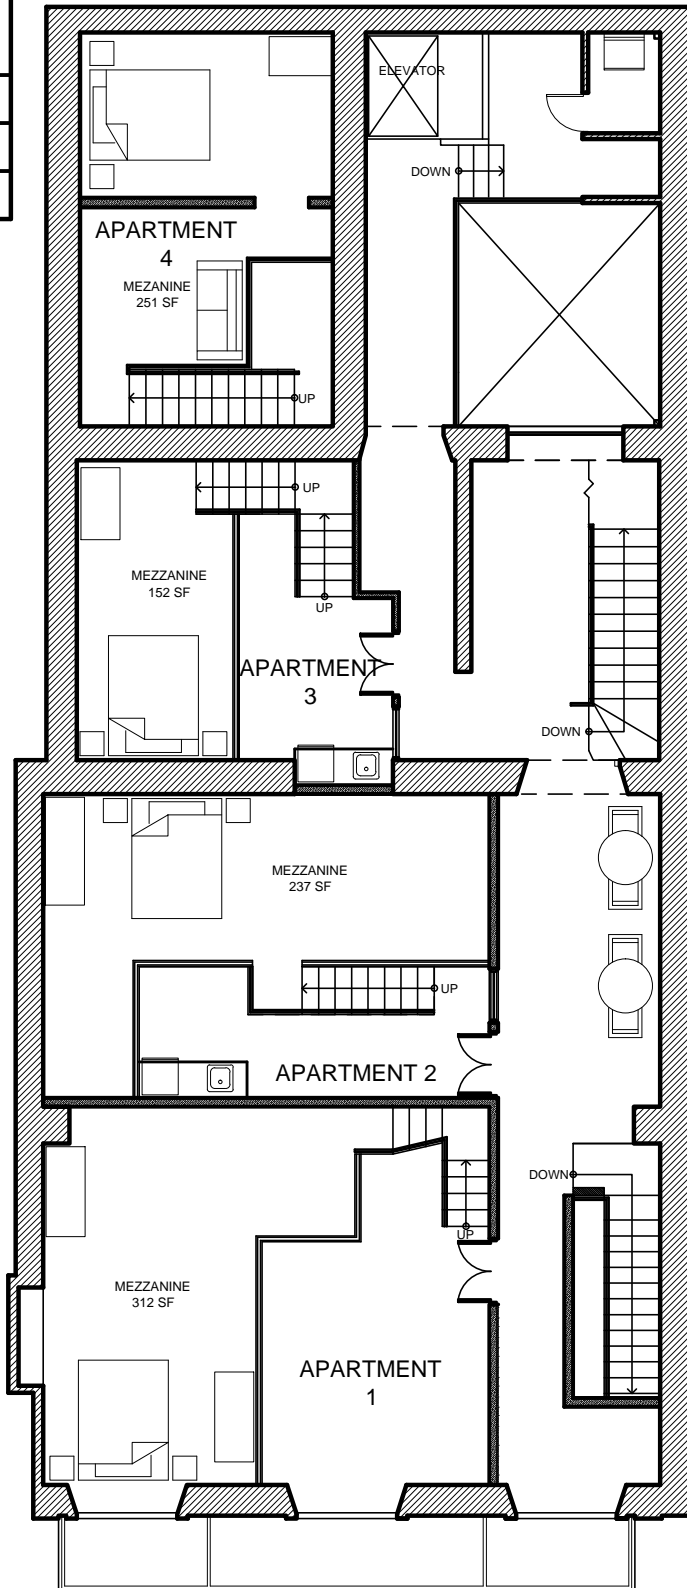


MEZZANINE OF
SECOND LEVEL FLOOR PLAN
SCALE: 1/8"=1'-0"

PLOT PLANS

FECHA: JANUARY 11, 2018

FORTALEZA #251
CALLE FORTALEZA #251, OLD SAN JUAN

THIRD FLOOR	
SPACE	SQUARE FEET
APARTMENT 5: 1039.00 SF	869.00 SF
FIRST LEVEL: 869 SF	
MEZZANINE AREA: 170 SF	
COURTYARD AREA	218.00 SF
HALLWAYS, STAIRS AND OTHER AREAS	240.00 SF
TOTAL	1327.00 SF

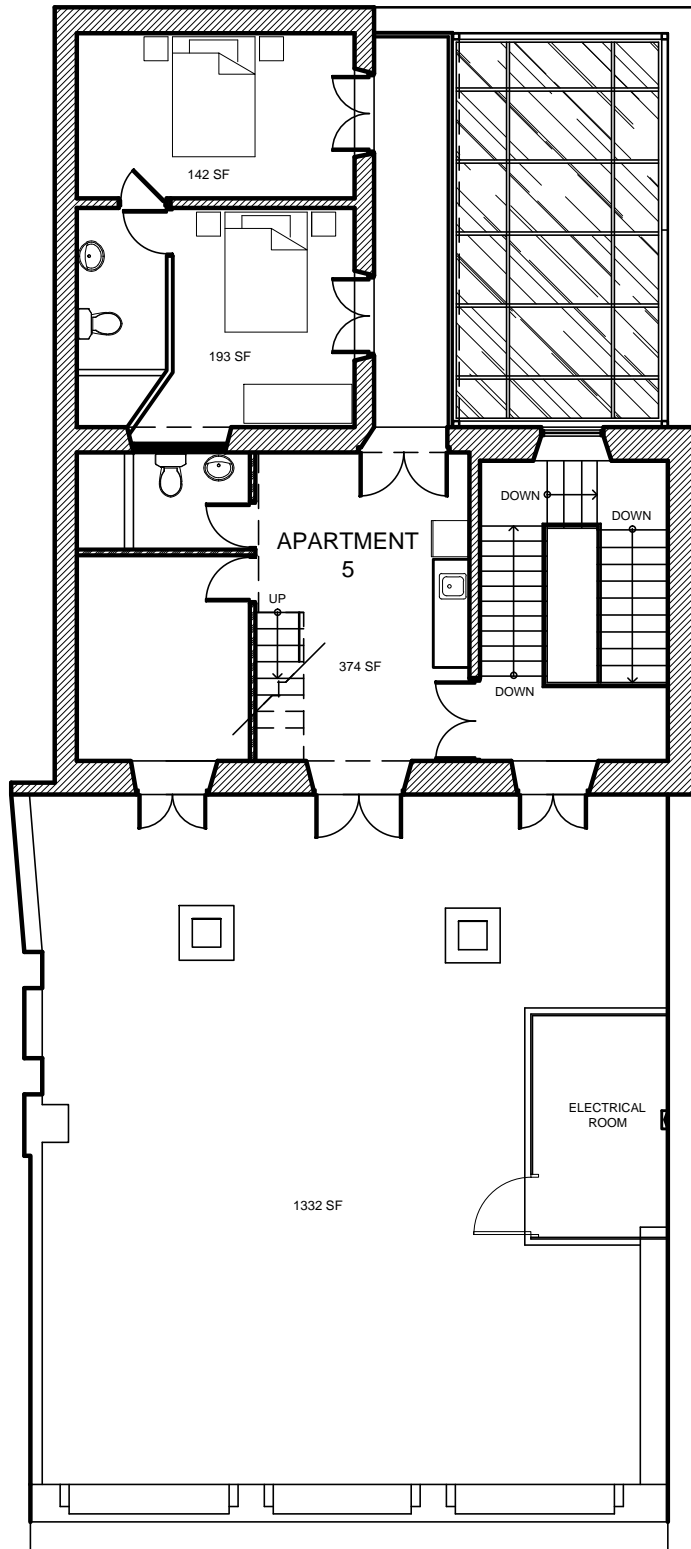


THIRD LEVEL FLOOR PLAN
SCALE: 1/8"=1'-0"

PLOT PLANS

FECHA: JANUARY 11, 2018

FORTALEZA #251
CALLE FORTALEZA #251, OLD SAN JUAN

THIRD FLOOR	
SPACE	SQUARE FEET
APARTMENT 5: 1039.00 SF	869.00 SF
FIRST LEVEL: 869 SF	
MEZZANINE AREA: 170 SF	
COURTYARD AREA	218.00 SF
HALLWAYS, STAIRS AND OTHER AREAS	240.00 SF
TOTAL	1327.00 SF

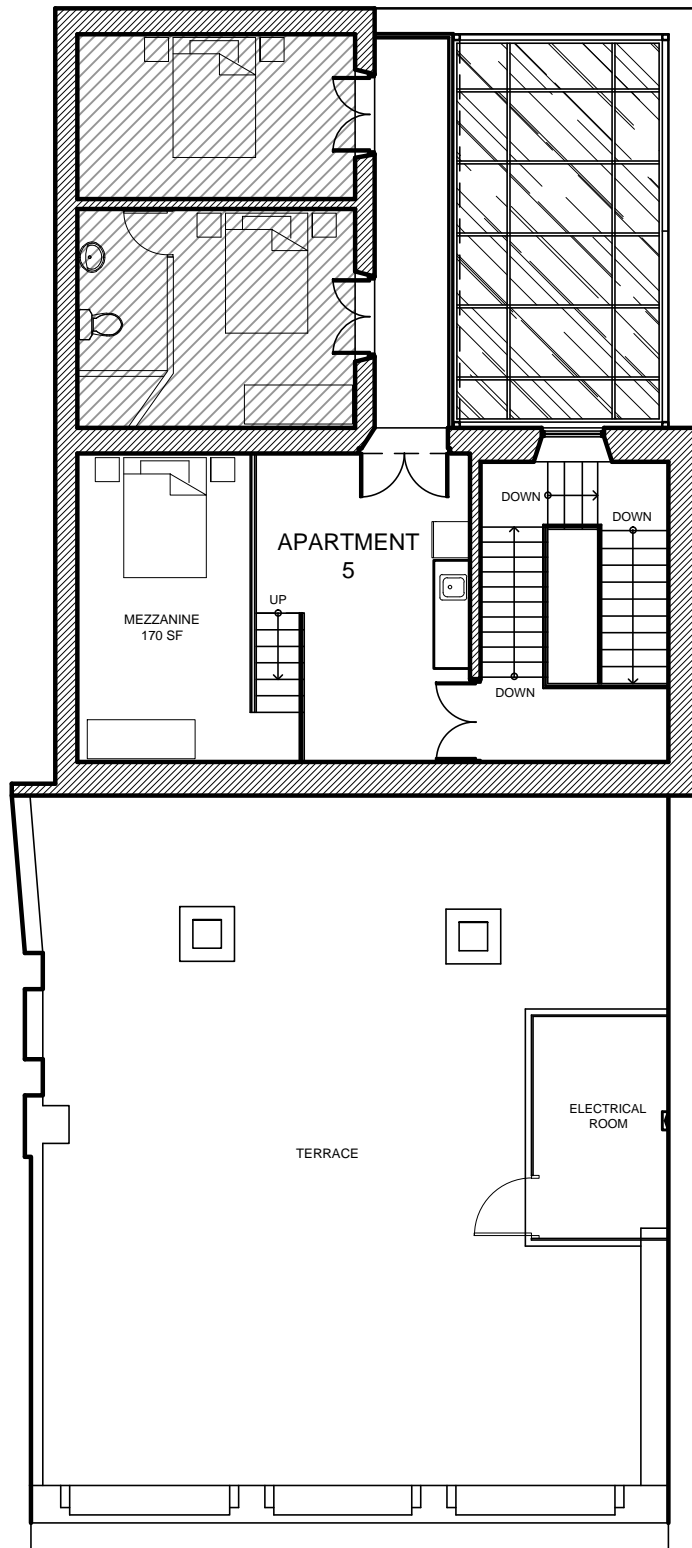

MEZZANINE OF
THIRD LEVEL FLOOR PLAN
SCALE: 1/8"=1'-0"

PLOT PLANS

FECHA: JANUARY 11, 2018

FORTALEZA #251
CALLE FORTALEZA #251, OLD SAN JUAN