

OWNER:
 Cherif Medowar
 Nyle Mameesh

CONSULTANTS

Arch. Bismah/Lupo Bismah/Ed
 (973) 242-8233 / bismah@bismah.com

PROJECT

EDIFICIO SAN JUSTO #204

VIEJO SAN JUAN

REVISIONS


NO.	DATE
1	
2	
3	
4	
5	

NOTE/PERMITS

DATE: SEPTEMBER 2015

SCHMATIC
 PLAN
 SECOND LEVEL

HOUJA:

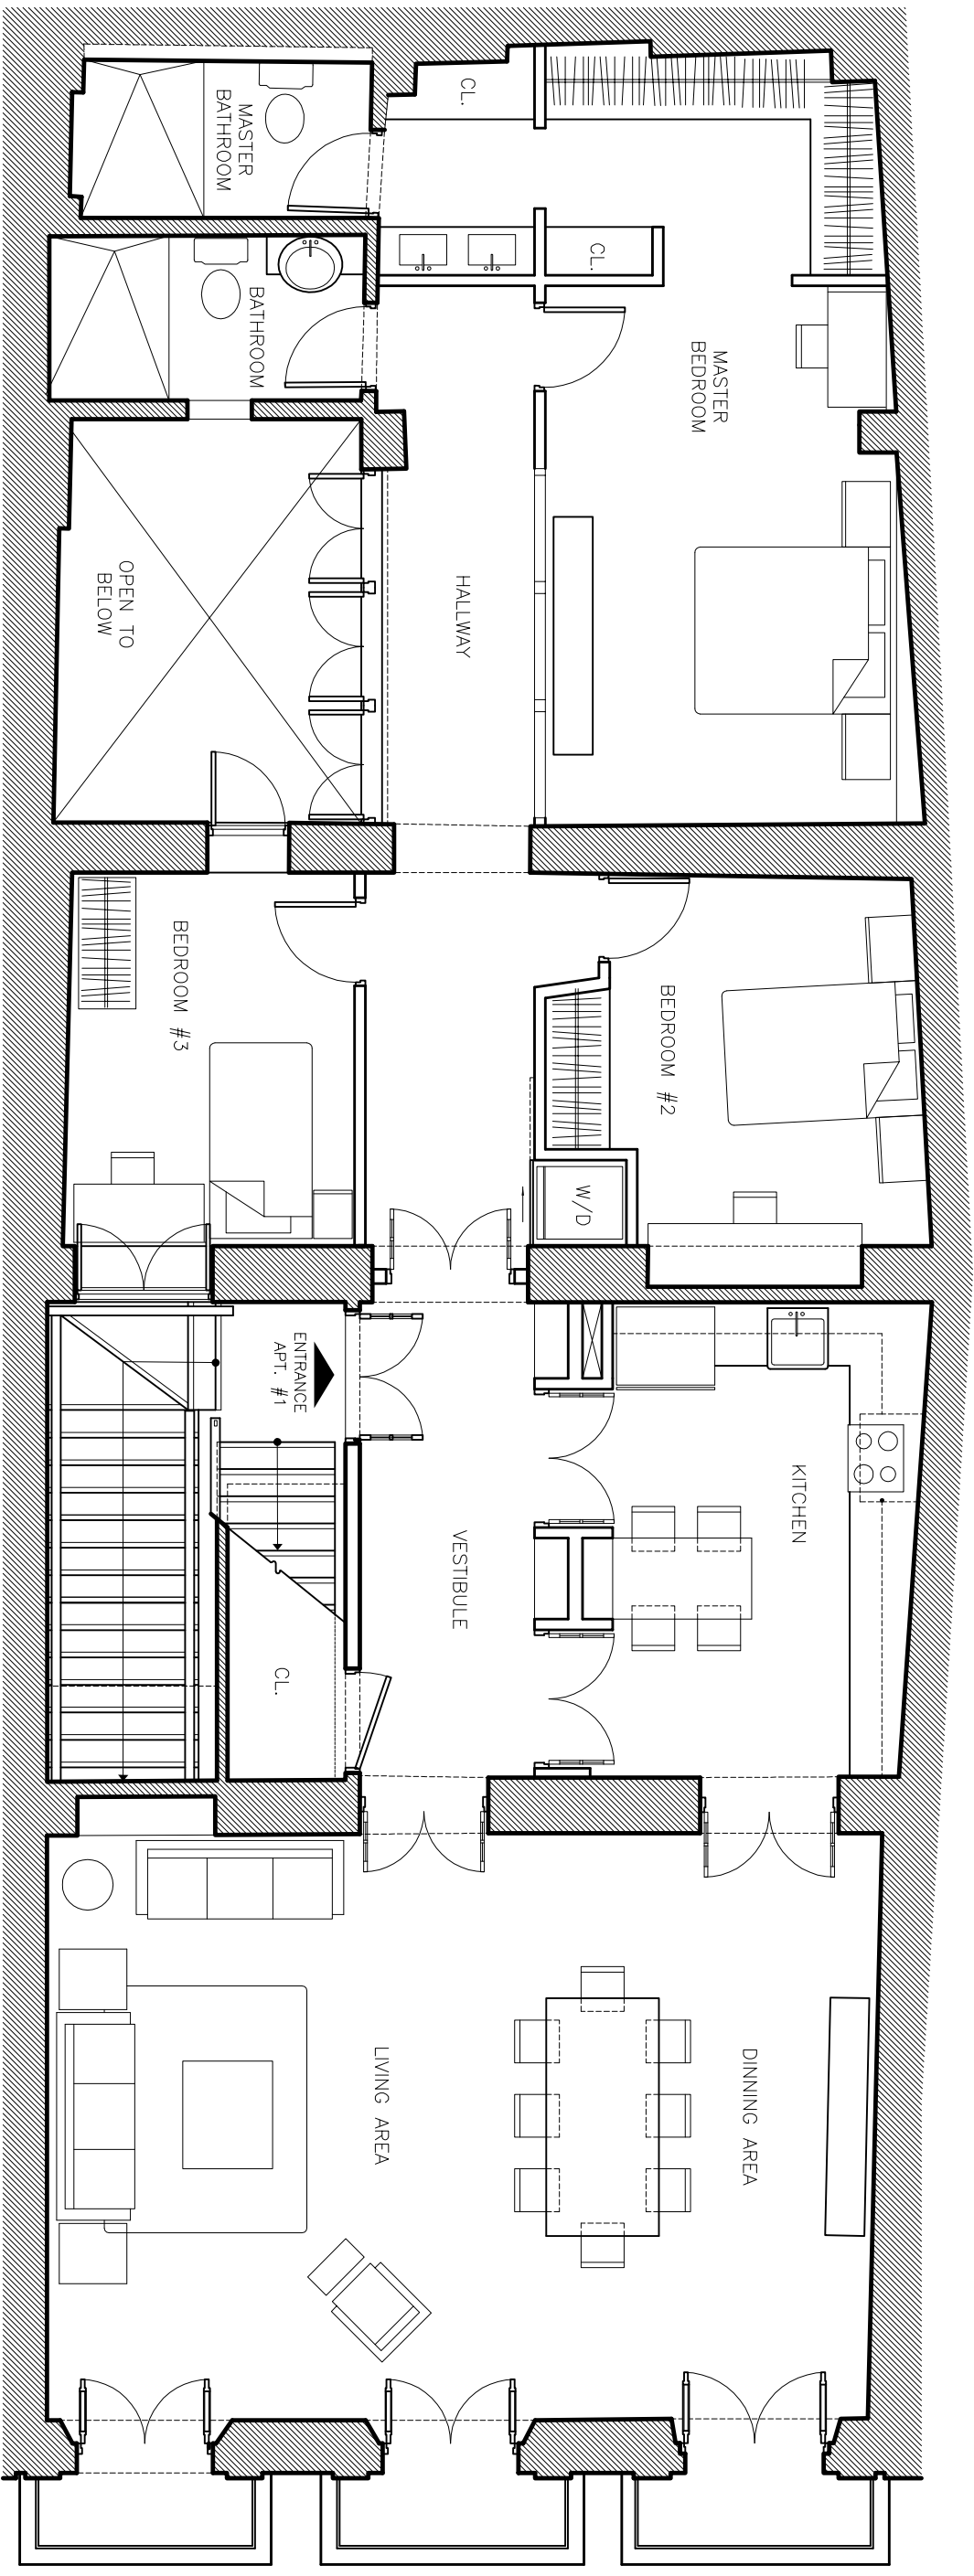

Proposed Floor Plan Second Level

Gross Area: 1,668 p.c.