

OWNER:
 Cherif Medowar
 Nyle Mameesh

CONSULTANTS
 A&B Arquitectos Asociados
 (97) 2424731 - 2424732 - 2424733

PROJECT

EDIFICIO SAN JUSTO #204
 VIEJO SAN JUAN

REVISIONS


NO.	DATE
1	
2	
3	
4	
5	

NOTE/PERMITS

DATE: SEPTEMBER 2015

SCHMATIC
 PLAN
 THIRD LEVEL
 ALT. #2

H01A:

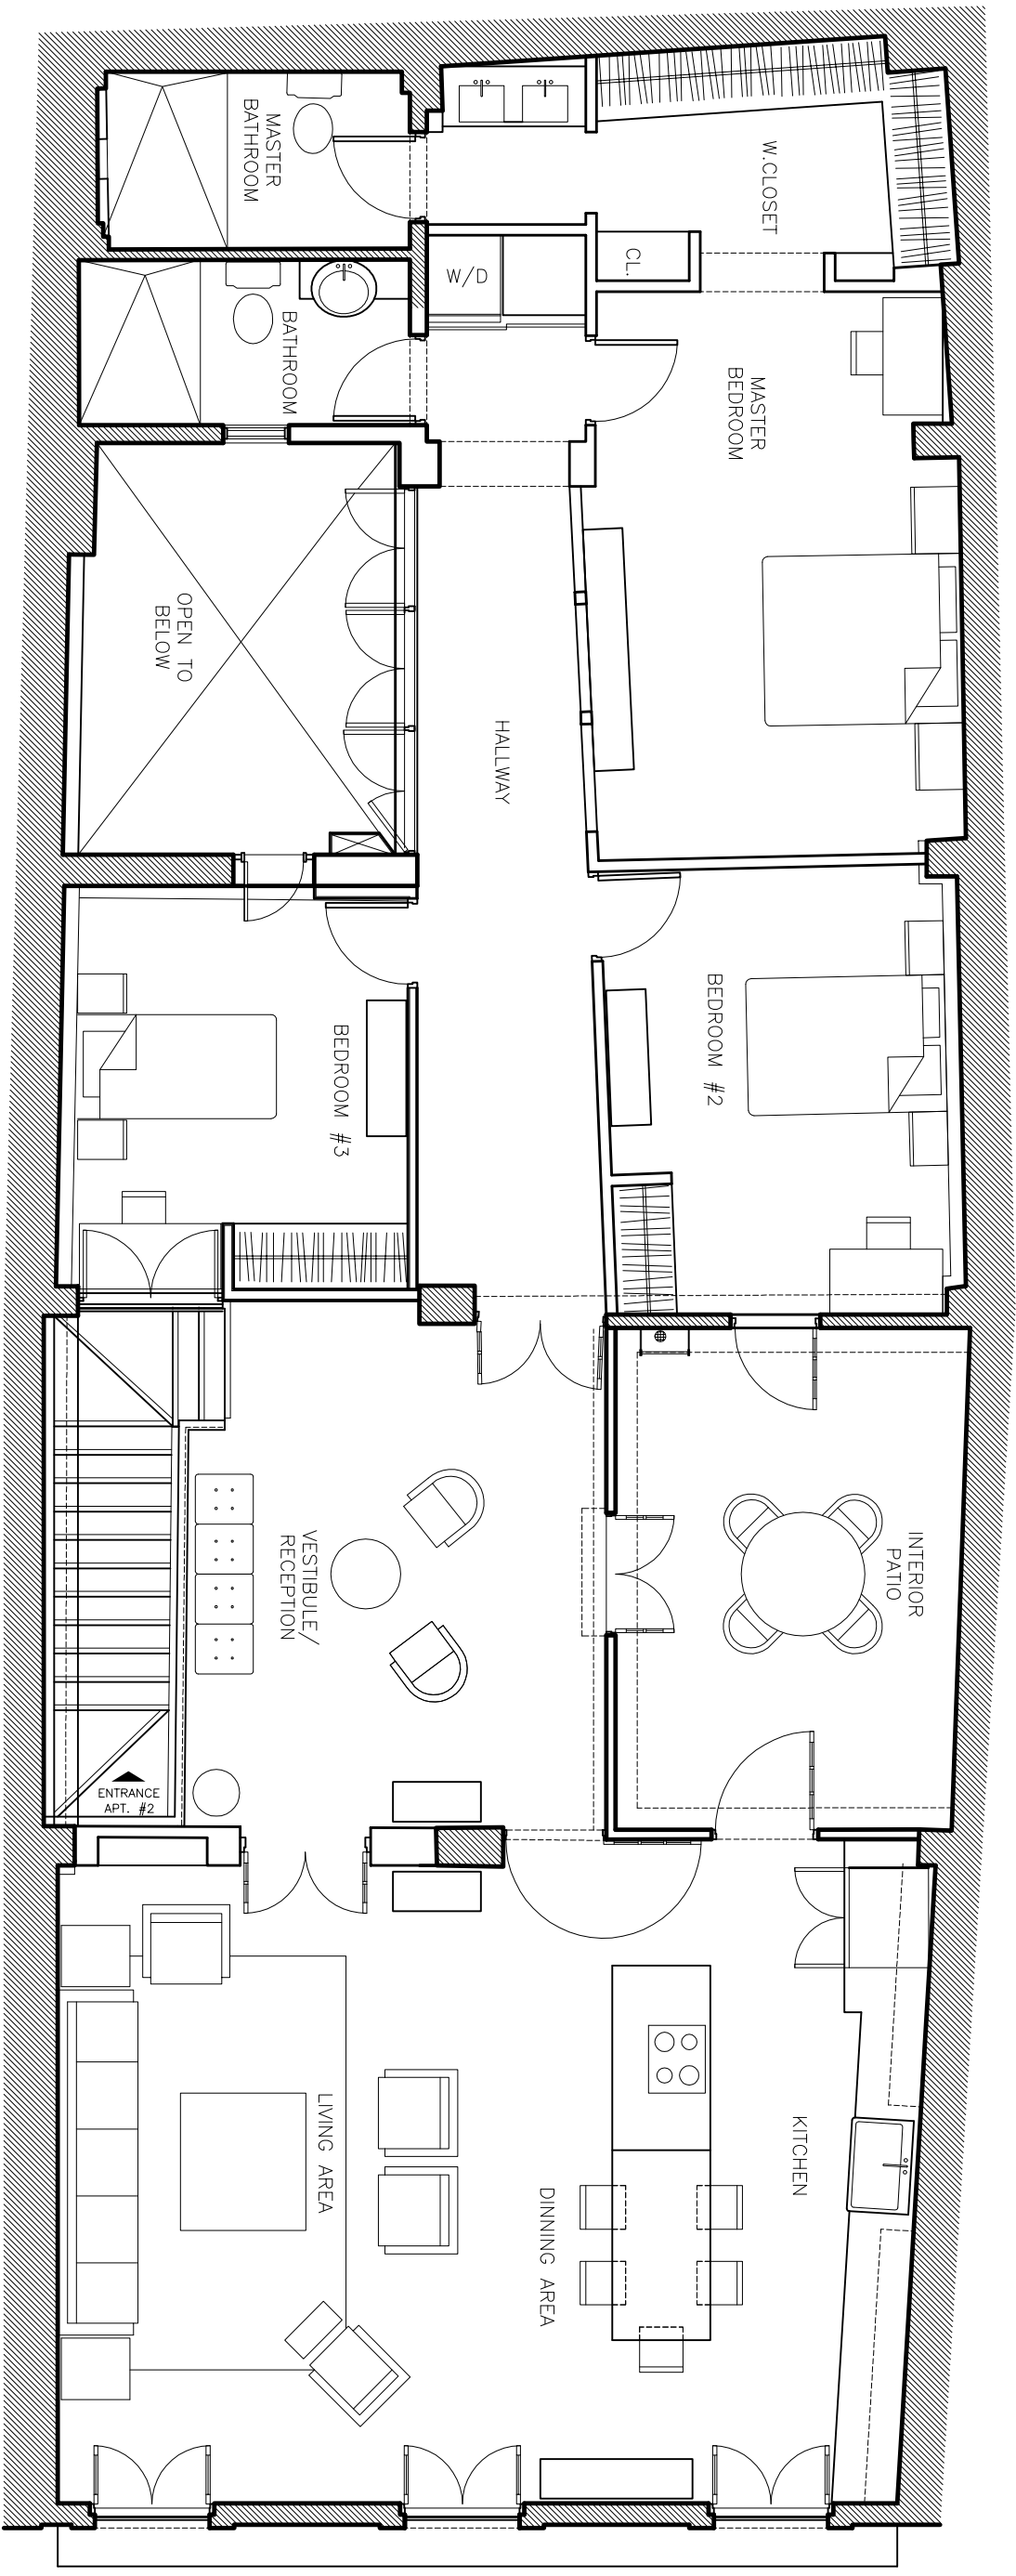

Proposed Floor Plan
Third Level

Gross Area: 1,876 p.c.